

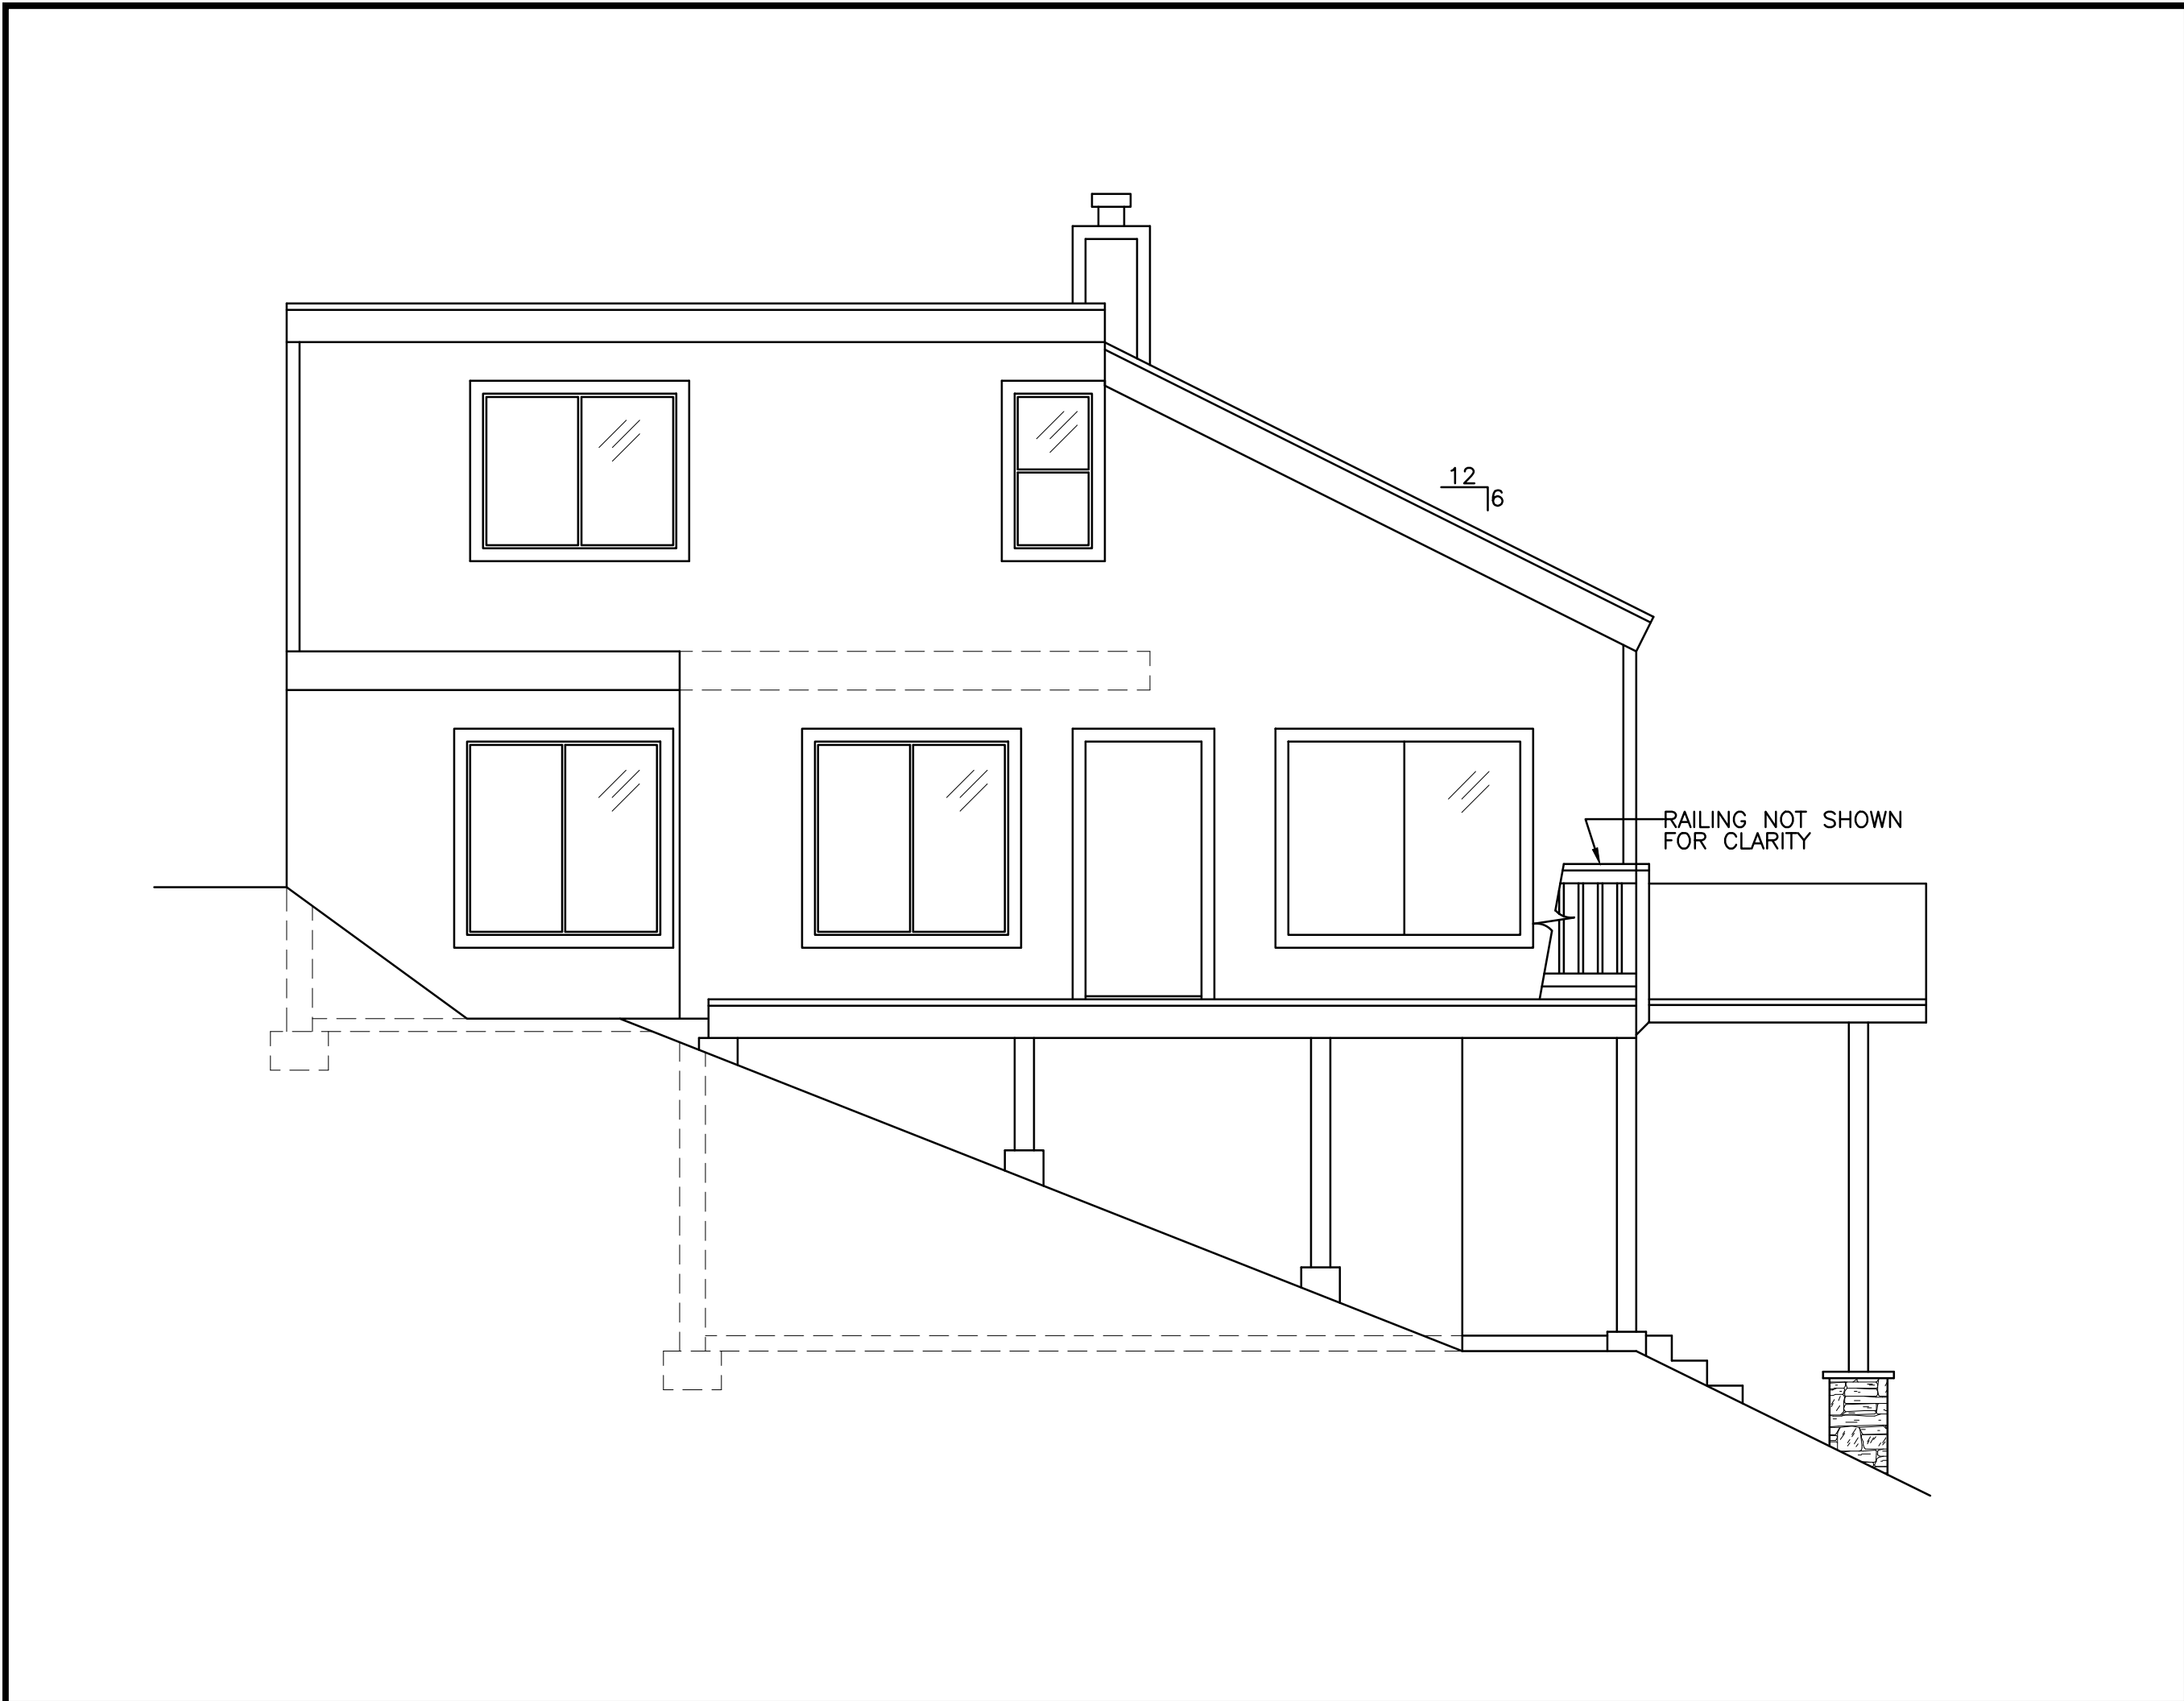


 

LEFT ELEVATION 1/4"=1'-0" B

FRONT ELEVATION 1/4"=1'-0" A

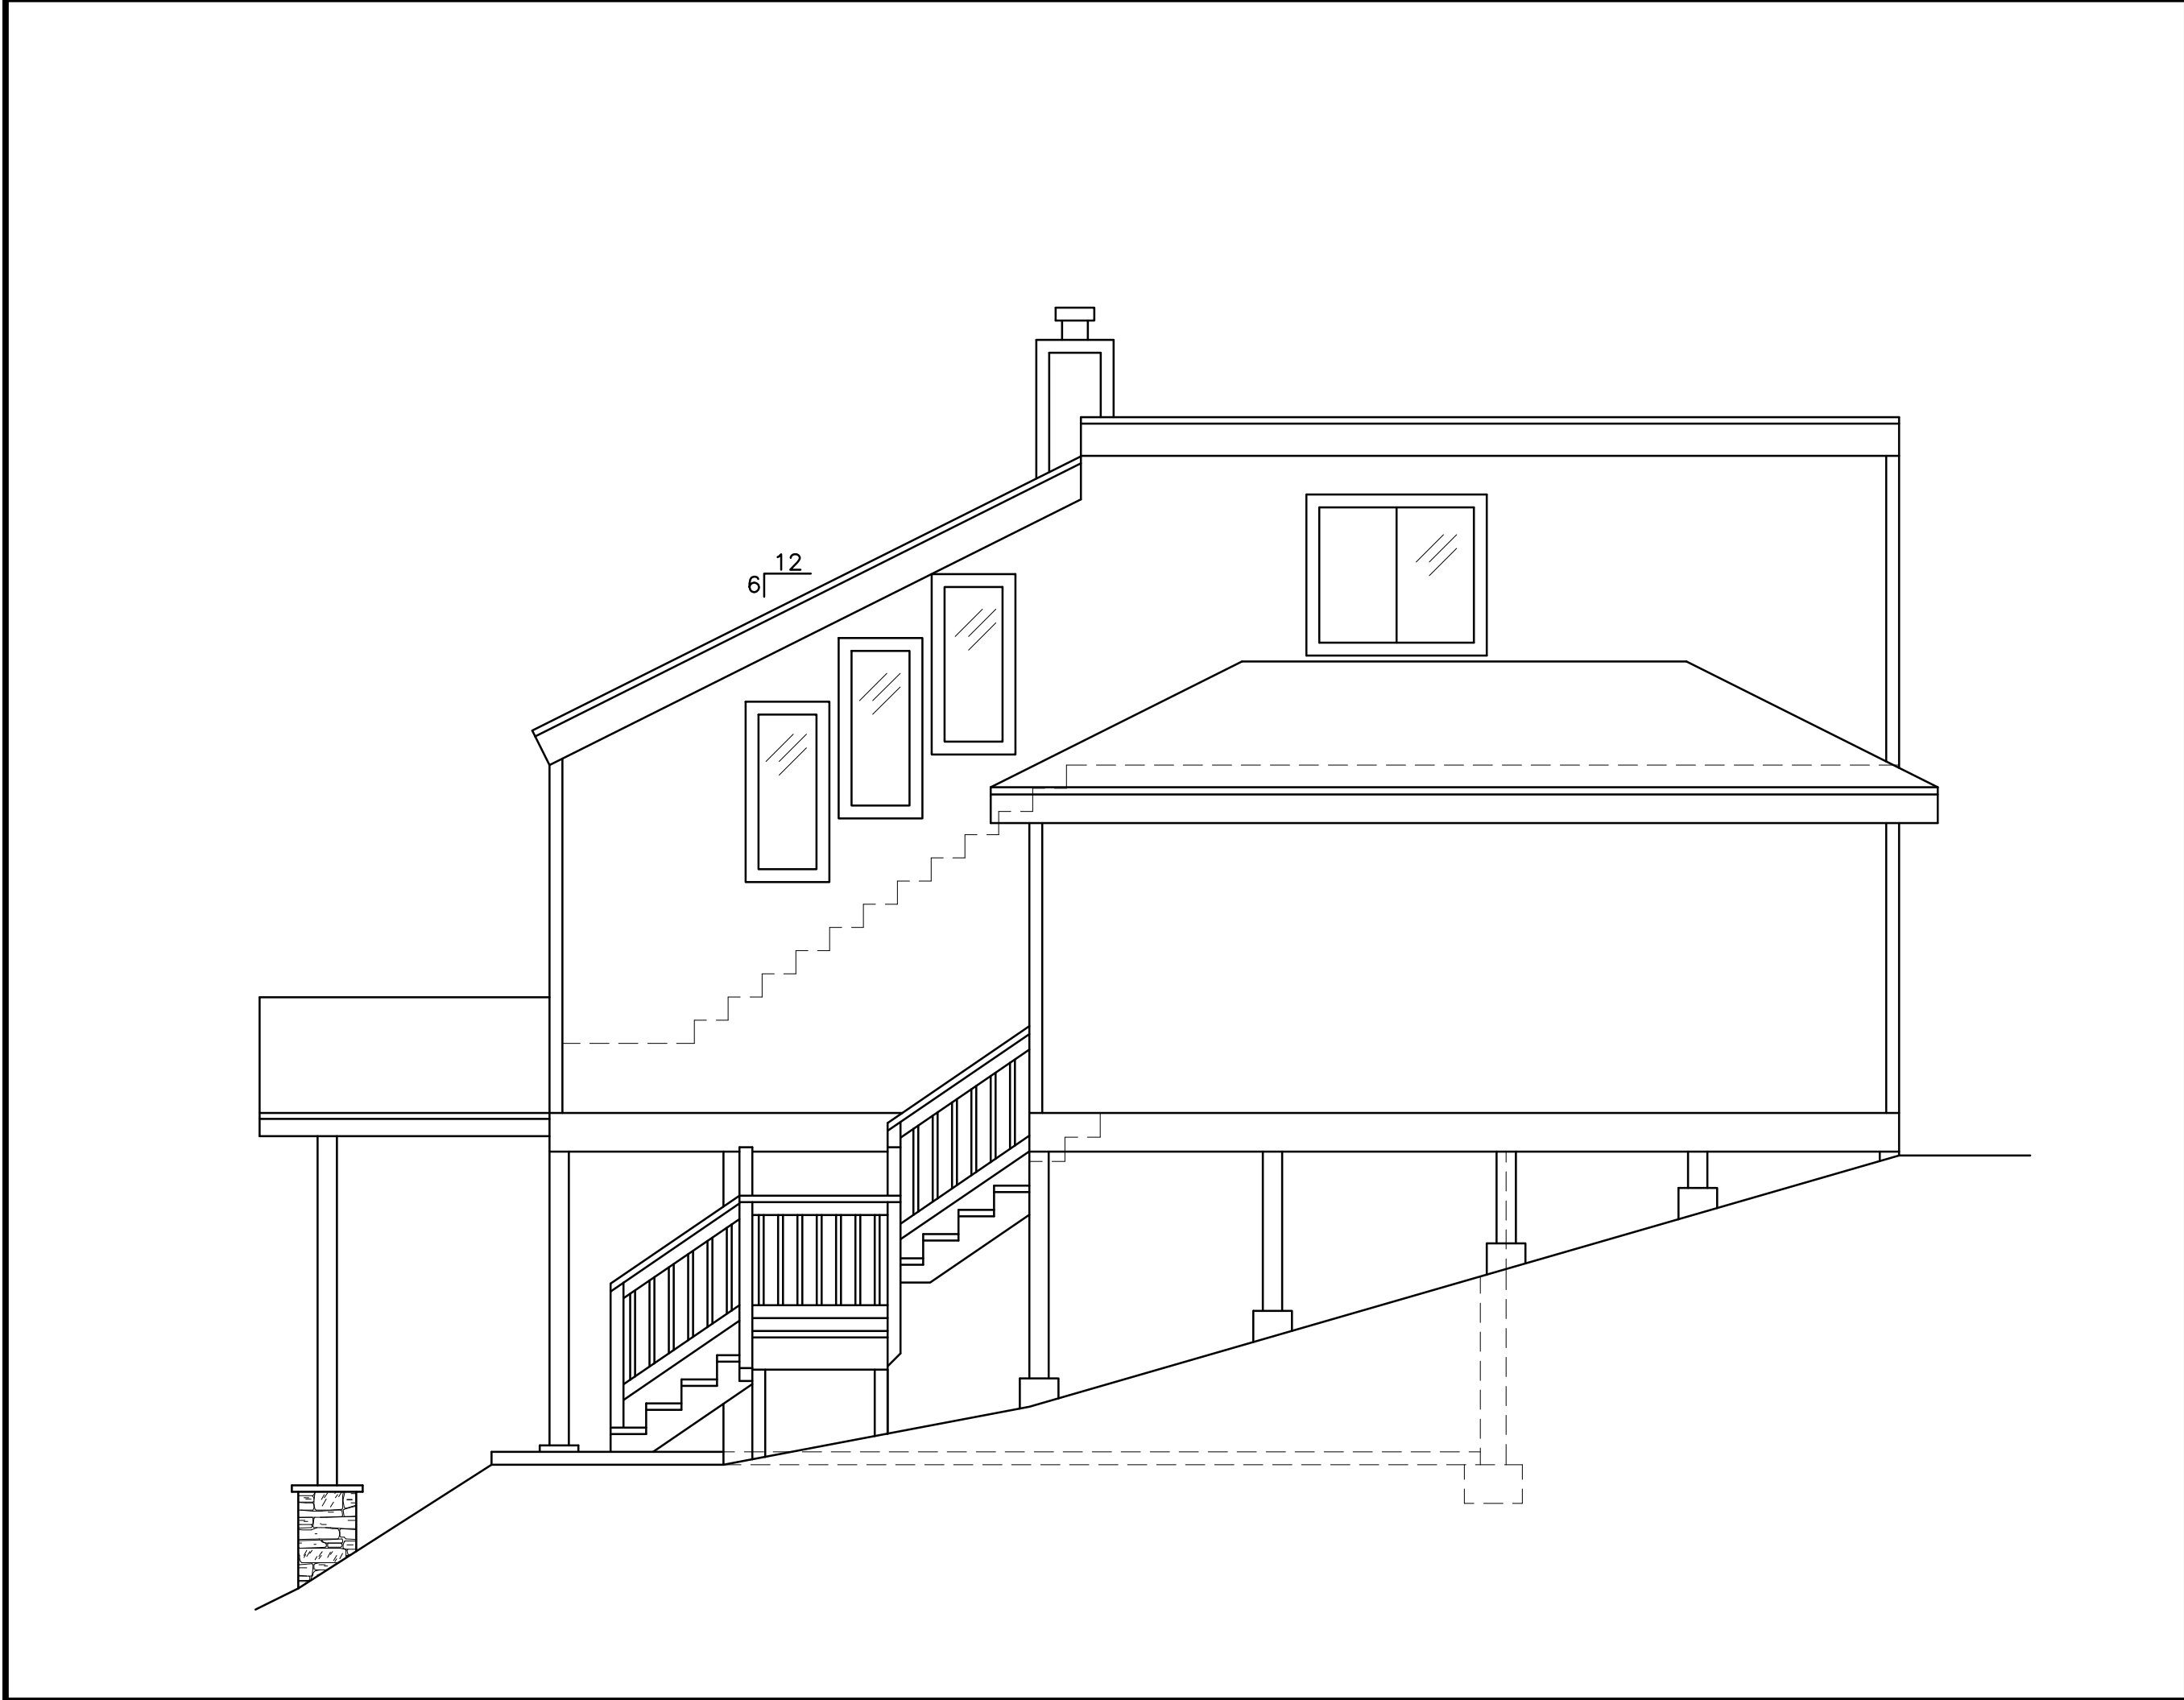

RIGHT ELEVATION 1/4"=1'-0" D

REAR ELEVATION 1/4"=1'-0" C

REVISIONS	

THESE PLANS ARE THE SOLE PROPERTY OF BURWELL & CO. ANY UNAUTHORIZED REPRODUCTION COULD RESULT IN PROSECUTION UNDER COPYRIGHT LAWS.

MATTHEW C. BURWELL & MARK J. BURWELL

2944 COLD SPRINGS RD.
PLACERVILLE, CA. 95667
PHONE: (530)542-0718
EMAIL: BURWELLCODESIGN@GMAIL.COM

BURWELL & CO.
DESIGN | DRAFTING

PROPOSED EXTERIOR ELEVATIONS

FOR: LOUIS CROSS
LOT 39, DANGBURG DR.
A.P.N. 000-000-00

DATE	JUNE, 2020
SCALE	NOTED
DRAWN	MB
JOB	20024-7
SHEET	7

OF 10 SHEETS